


DOUGLAS DEVELOPMENT

REVISIONS:

SYMBOLS LEGEND	
[Pattern]	NON RENTABLE AREA
[Pattern]	OFFICE/ STORE AREA
[Pattern]	BUILDING COMMON AREA
[Pattern]	FLOOR COMMON AREA

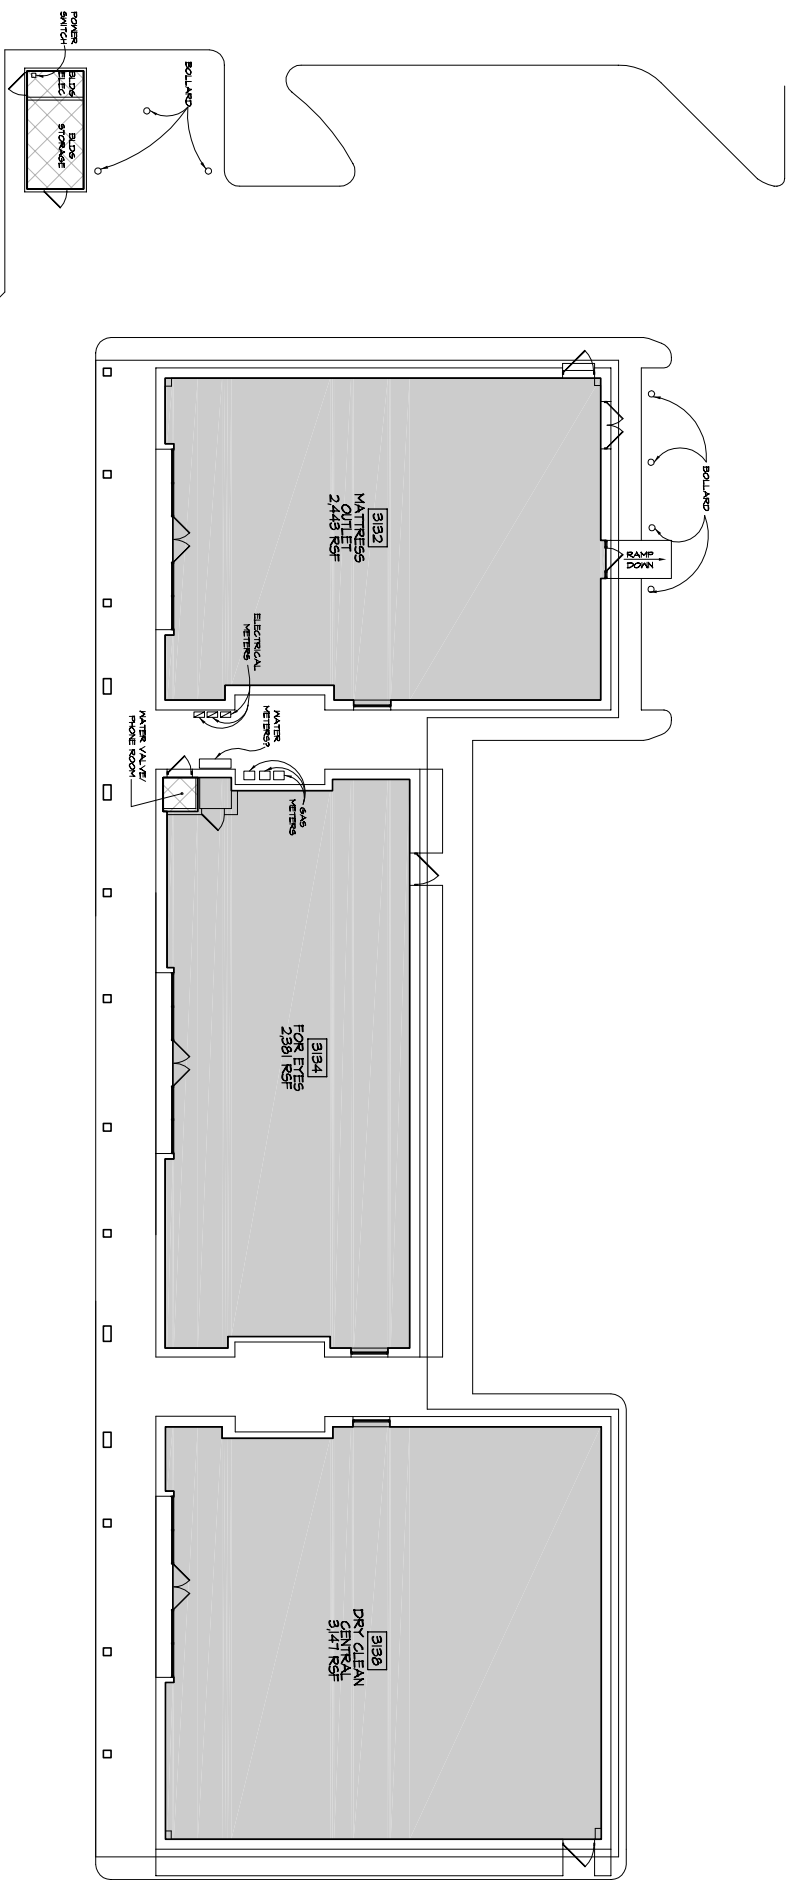

1 FIRST FLOOR PLAN
 SCALE: N/A

DESIGNED BY:	CM/ASK
SCALE:	AS NOTED
DATE:	10-11-01
PROJECT NO.:	01.0394
DRAWING NO.:	AC01