



G T M ARCHITECTS  
 7735 OLD GEORGETOWN ROAD  
 SUITE 700  
 BETHESDA, MD 20814  
 (240)333-2000  
 (240)333-2001 FAX

331 N. MARKET STREET  
 FREDERICK, MD

FIRST FLOOR  
 AREA CALCULATIONS


DOUGLAS DEVELOPMENT  
 331 N. MARKET STREET

REVISIONS:  
 08-02-06 ISSUED

SEAL:

DRAWN BY: ASK  
 CHECKED BY: RL  
 SCALE: AS NOTED  
 DATE: AS NOTED  
 PROJECT NO. 06.0338

DRAWING NO.  
**AC01**

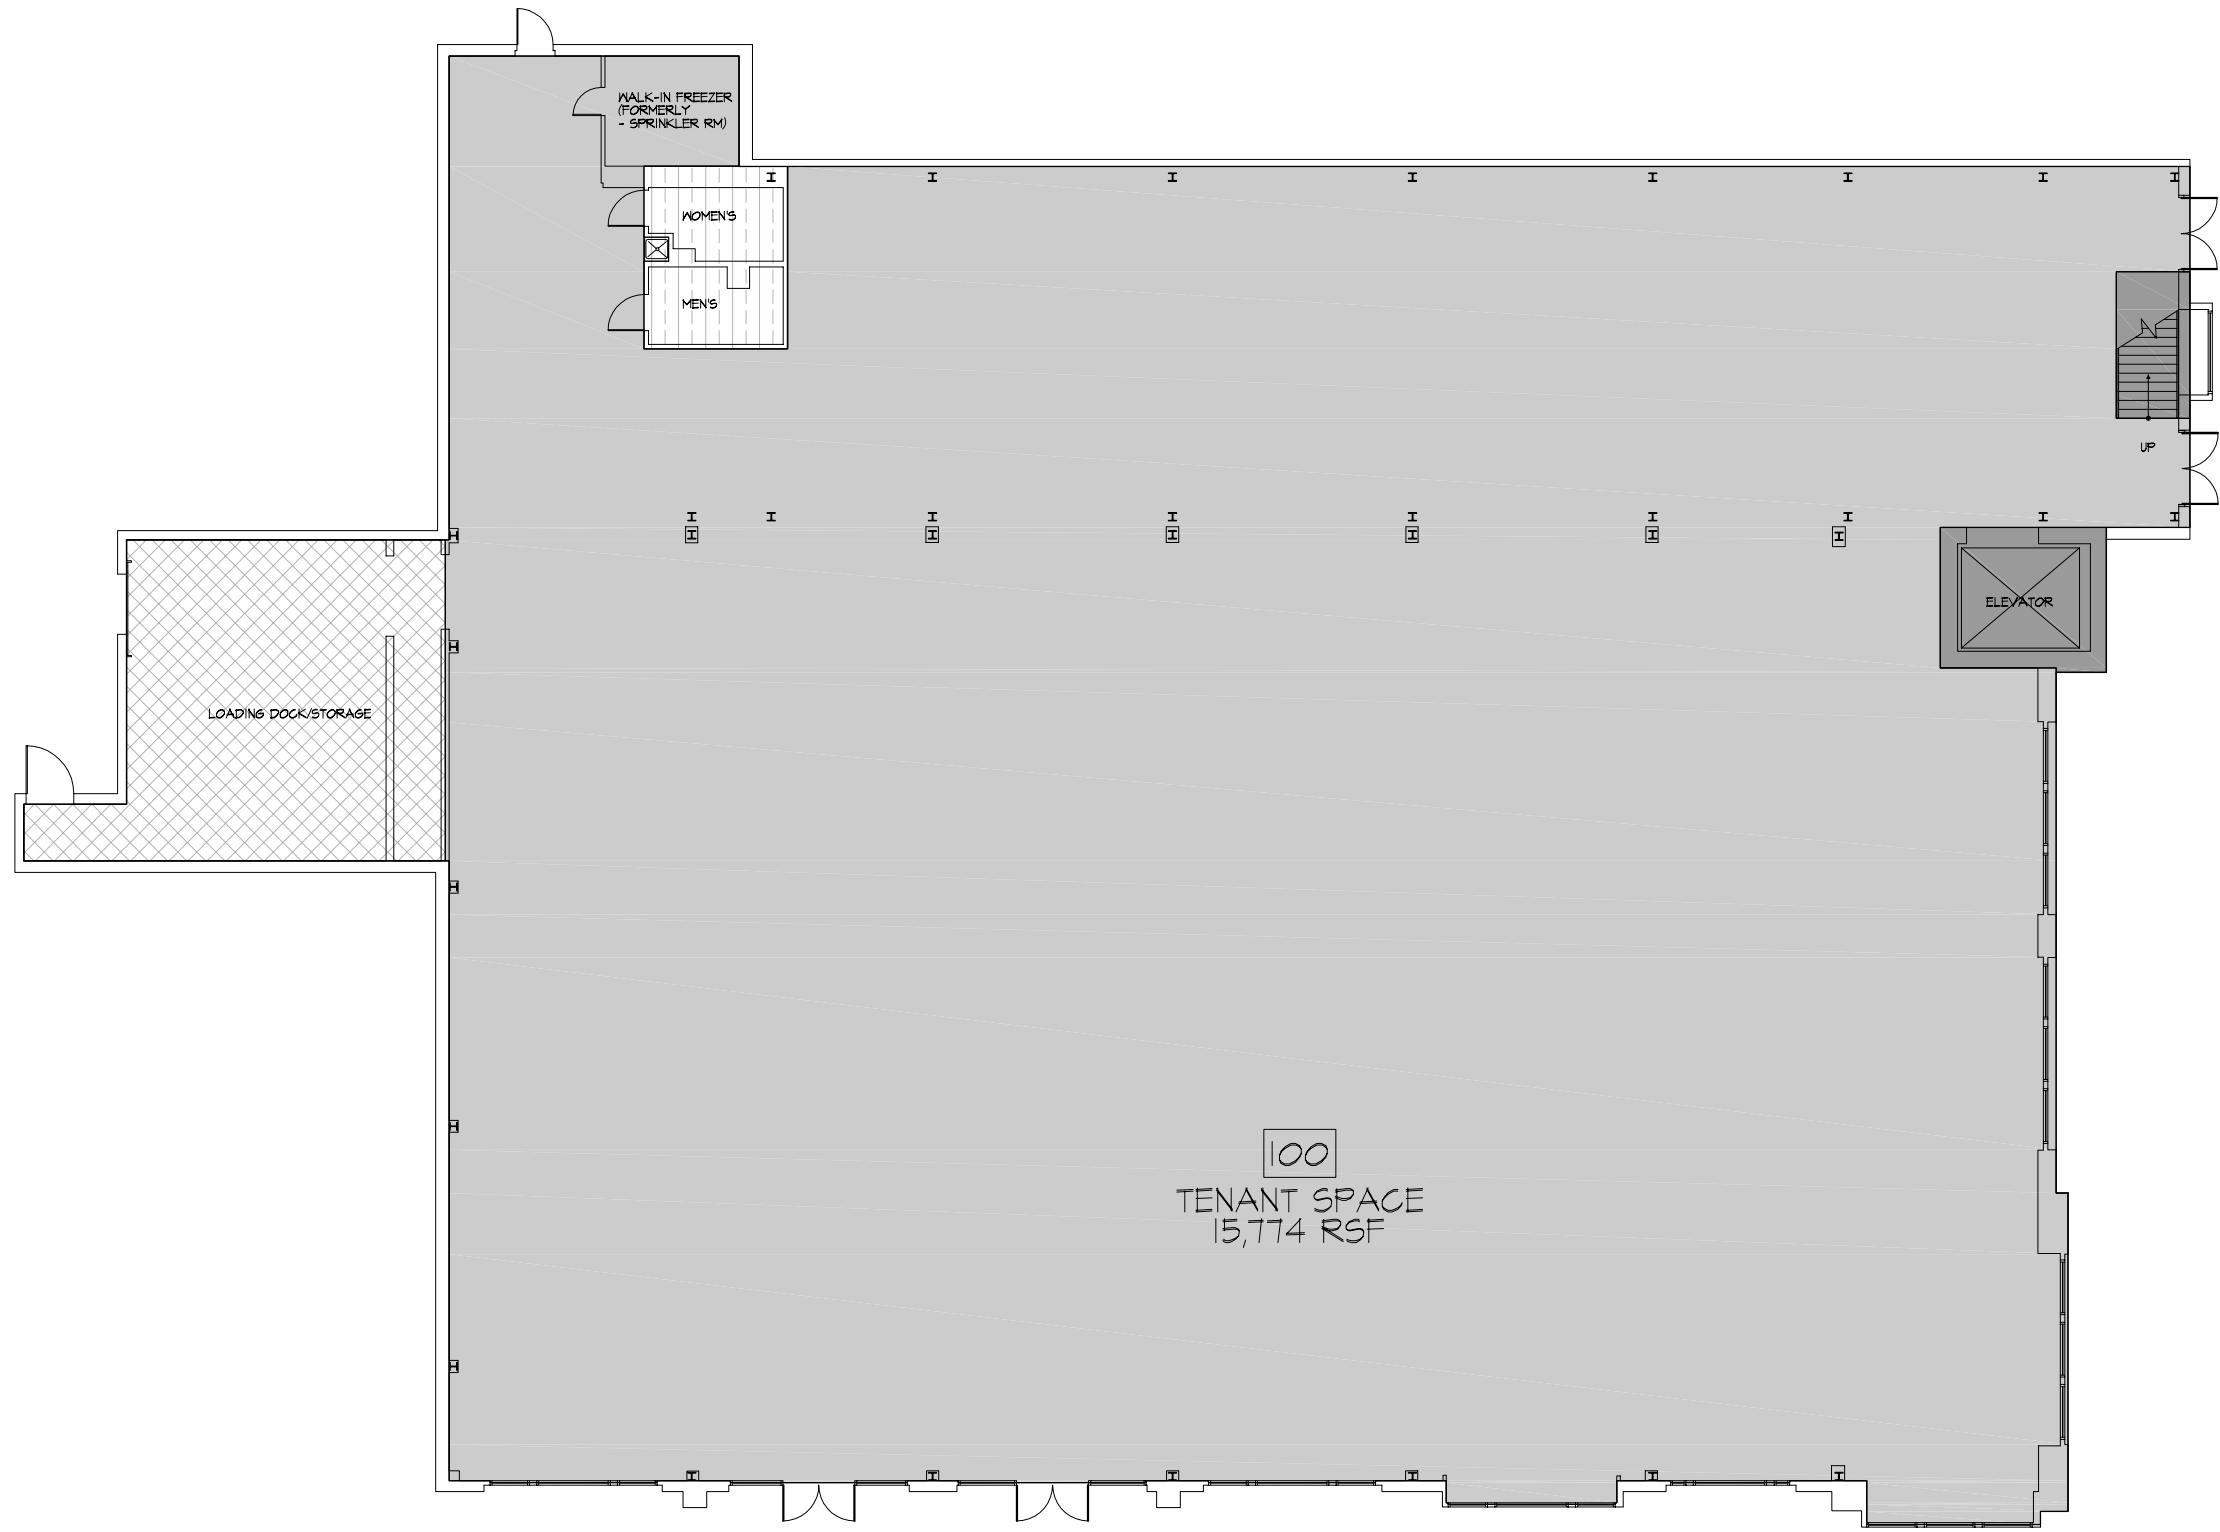

1 FIRST FLOOR PLAN  
 SCALE: NTS

SYMBOLS LEGEND	
	NON RENTABLE AREA
	OFFICE/ STORE AREA
	BUILDING COMMON AREA
	FLOOR COMMON AREA

Copyright 2006, GTM Architects, Inc.

**331 N. MARKET STREET**  
**FREDERICK, MD**  
**SECOND FLOOR**  
**AREA CALCULATIONS**


**DOUGLAS DEVELOPMENT**  
**331 N. MARKET STREET**

REVISIONS:
08-02-06 ISSUED





SEAL:

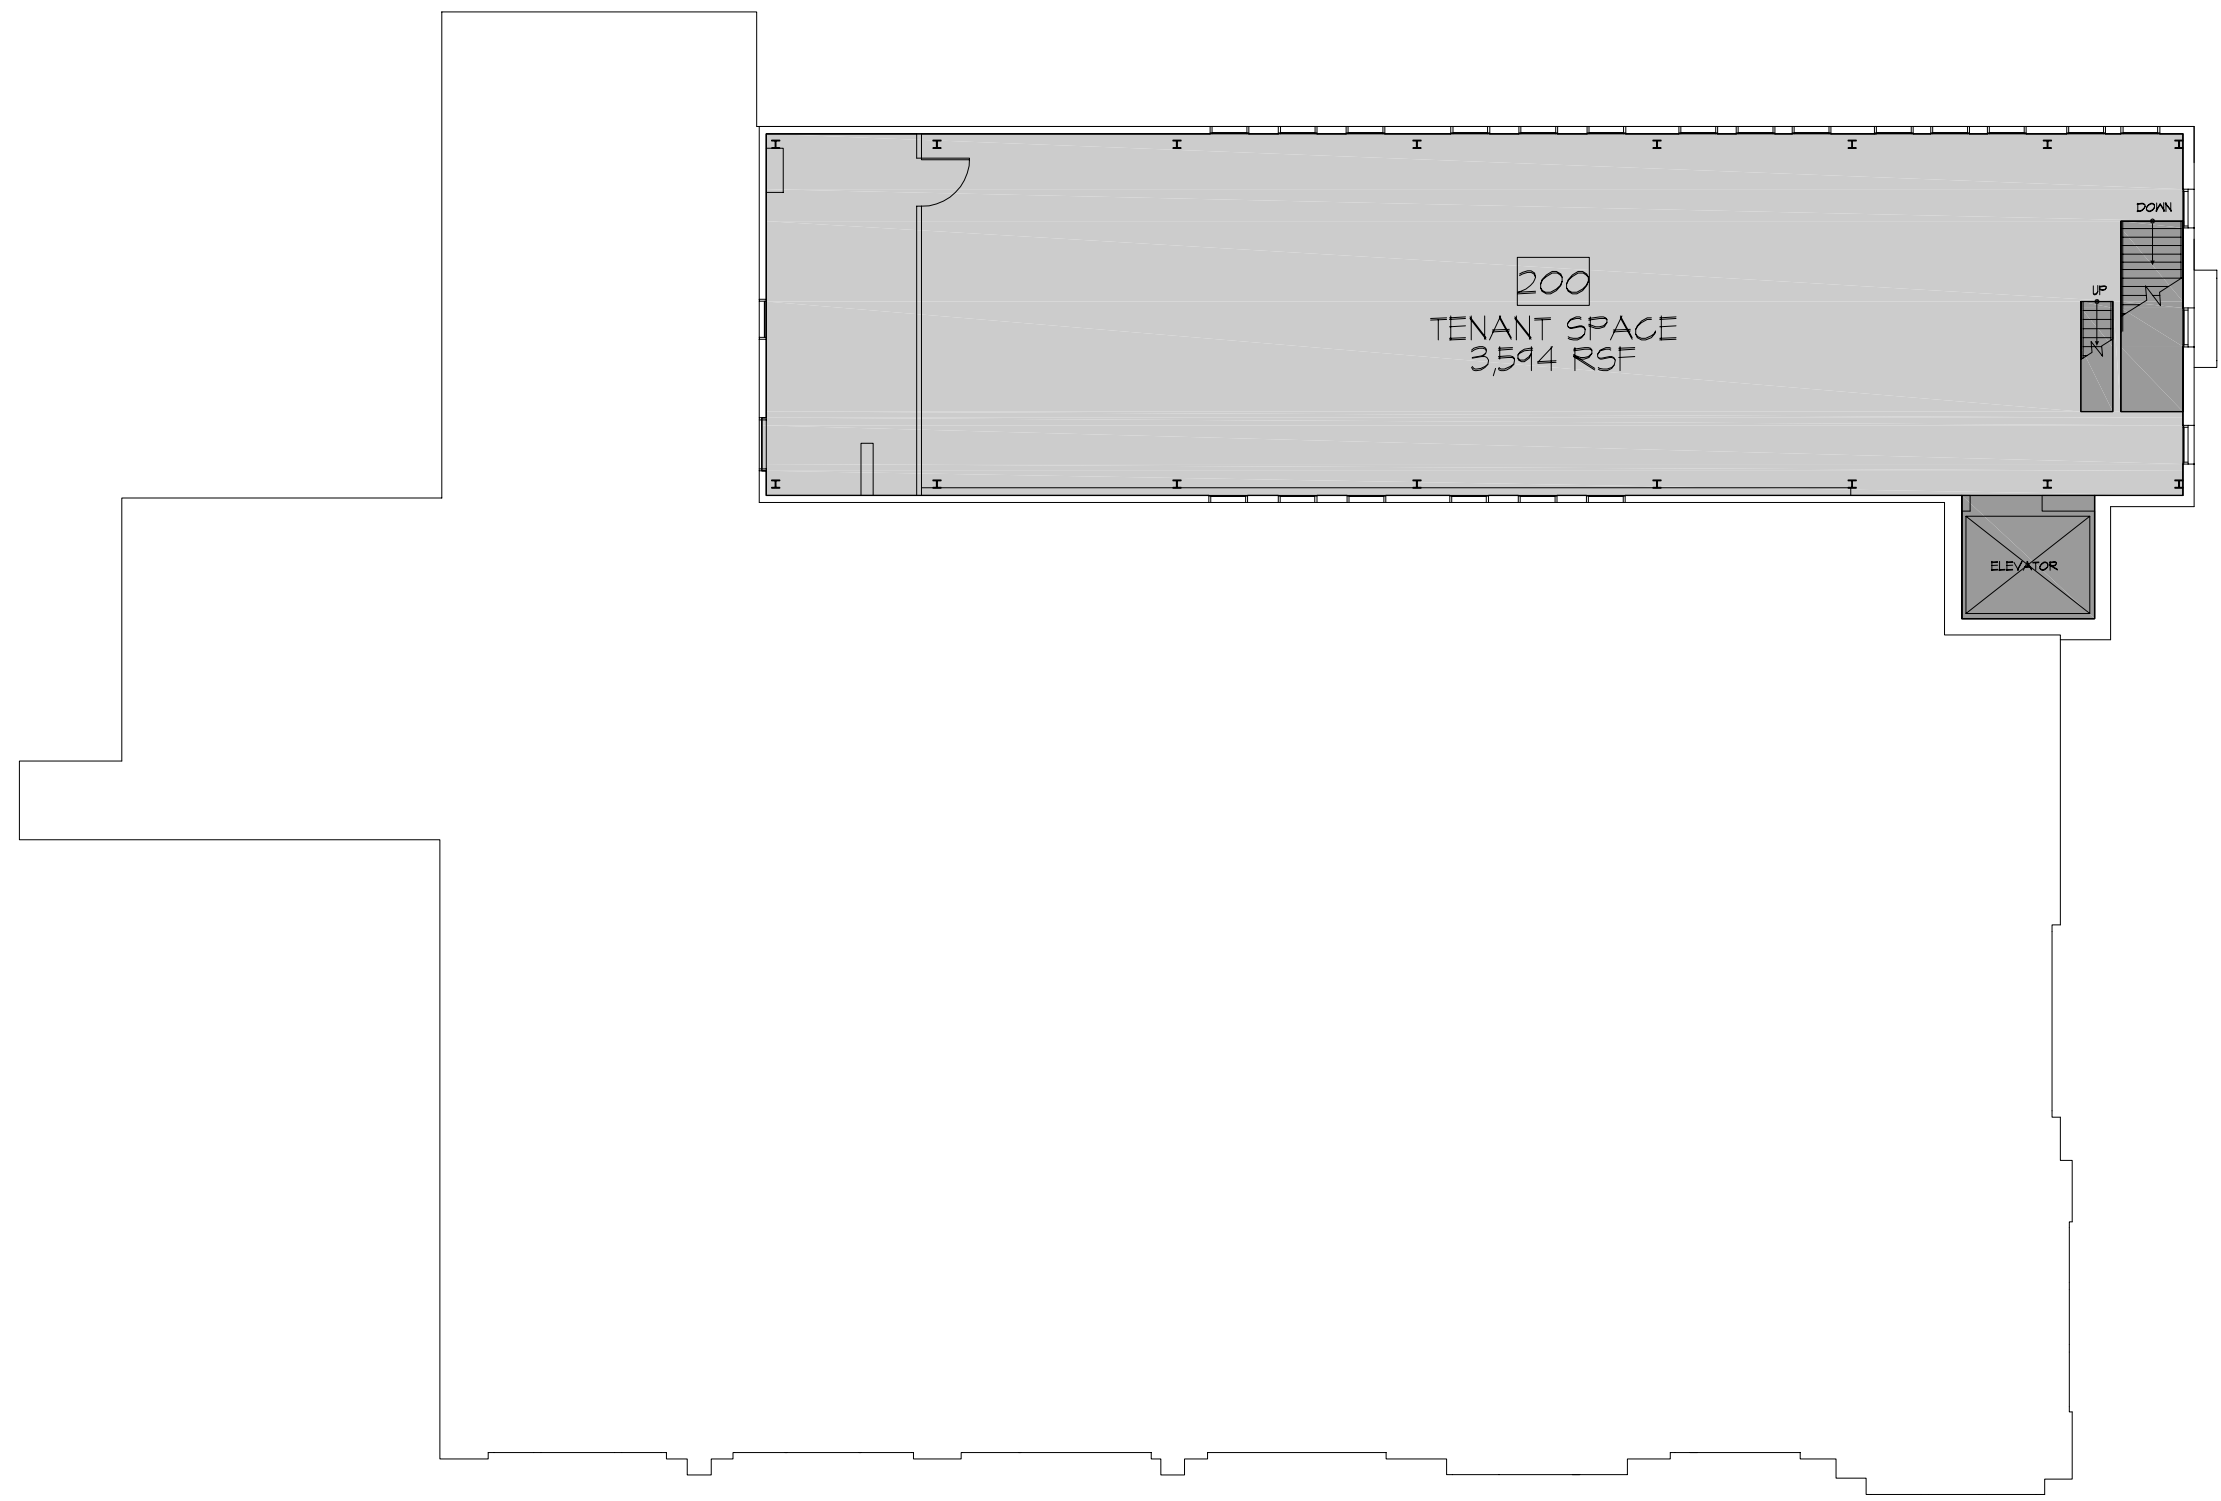DRAWN BY:	ASK
CHECKED BY:	RL
SCALE:	AS NOTED
DATE:	AS NOTED
PROJECT NO.:	06.0338

DRAWING NO.  
**AC02**



**1 SECOND FLOOR PLAN**  
 SCALE: NTS

SYMBOLS LEGEND	
	NON RENTABLE AREA
	OFFICE/ STORE AREA
	BUILDING COMMON AREA
	FLOOR COMMON AREA

Copyright 2006, GTM Architects, Inc.