

1 FIRST FLOOR PLAN
SCALE: NTS

GTM
ARCHITECTS

2415 ARMY AVENUE
WASHINGTON, DC 20016
202-462-1062
DOWNS@GTM.PAK


2715 M STREET
WASHINGTON DC
FIRST FLOOR
LEASING PLAN

**DOUGLAS
DEVELOPMENT
2715 M STREET NW**

REVISIONS	

DRAWN BY:	LA
CHECKED BY:	SB
SCALE:	NTS
DATE:	04-25-03
PROJECT NO.:	03.0003
DRAWING NO.:	

LP01

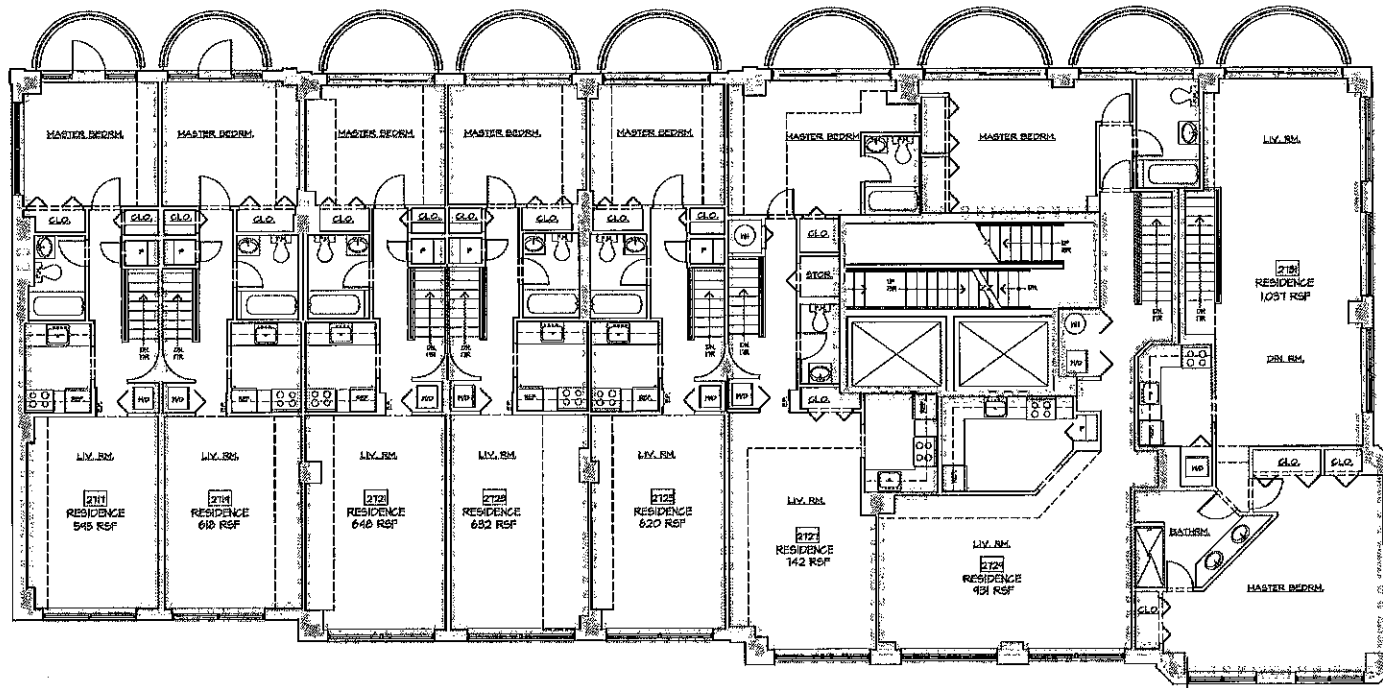

1 SECOND FLOOR PLAN
SCALE: 1/8" = 1'-0"

GTM
ARCHITECTS
1218 ARBON AVENUE
KENSINGTON, MD 20155
301-442-1022
301-442-9128 FAX

2715 M STREET
WASHINGTON DC
SECOND FLOOR
LEASING PLAN

**DOUGLAS
DEVELOPMENT
2715 M STREET**

REVISIONS:

SCALE:

DRAWN BY: LA
CHECKED BY: SB
SCALE: NTS
DATE: 04-25-03
PROJECT NO. 03.0003
DRAWING NO.

LP02