

RECREATION AREA IS A BUILDING COMMON SPACE FOR THE APARTMENT TENANTS ONLY, SO IT HAS BEEN TREATED AS A FLOOR COMMON SPACE SO THAT THE RSF NUMBERS OF THE OFFICE AND RETAIL TENANTS WILL NOT BE AFFECTED BY ITS SQUARE FOOTAGE.

**THIRD FLOOR PLAN**  
 SCALE: NTS

SYMBOLS LEGEND	
	NON RENTABLE AREA
	OFFICE/ STORE AREA
	BUILDING COMMON AREA
	FLOOR COMMON AREA

Copyright 2006, GTM Architects, Inc.



G T M ARCHITECTS  
 7735 OLD GEORGETOWN ROAD  
 SUITE 700  
 BETHESDA, MD 20814  
 (240)333-2000  
 (240)333-2001 FAX

9TH & N STREET, NW  
 WASHINGTON, DC  
 FOURTH FLOOR  
 AREA CALCULATIONS


**DOUGLAS DEVELOPMENT**  
**9TH & N STREET, NW**

REVISIONS:  
 07-14-06 ISSUED

SEAL:

DRAWN BY: ASK  
 CHECKED BY: RL  
 SCALE: AS NOTED  
 DATE: AS NOTED  
 PROJECT NO. 06.0310

DRAWING NO.  
**AC04**

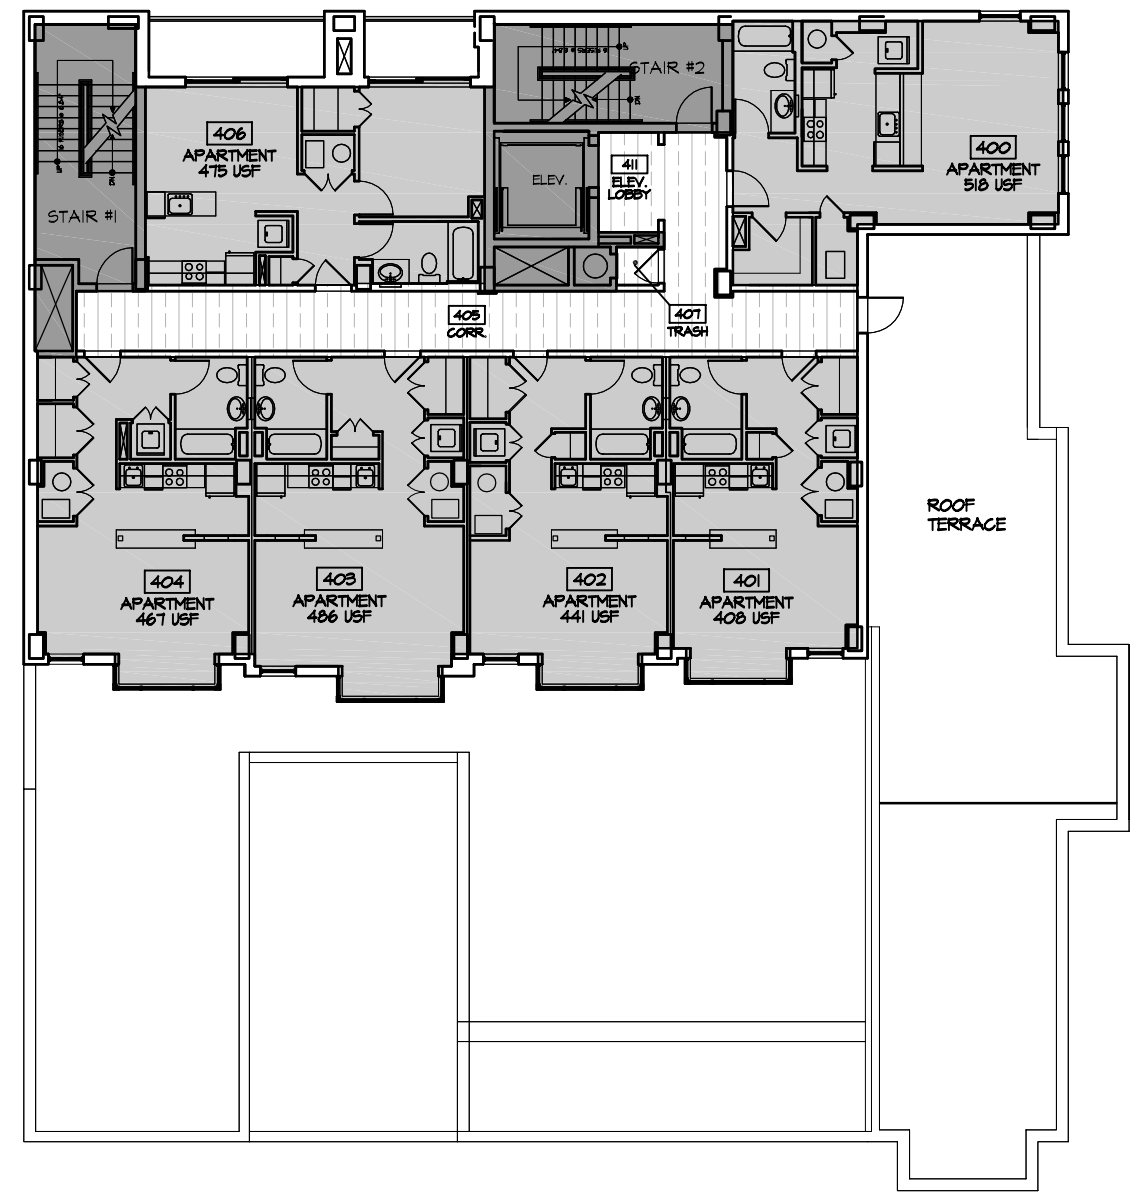

**FOURTH FLOOR PLAN**  
 SCALE: NTS

SYMBOLS LEGEND	
	NON RENTABLE AREA
	OFFICE/ STORE AREA
	BUILDING COMMON AREA
	FLOOR COMMON AREA

Copyright 2006, GTM Architects, Inc.


REVISIONS:

07-14-06	ISSUED

SEAL:

DRAWN BY:	ASK
CHECKED BY:	RL
SCALE:	AS NOTED
DATE:	AS NOTED
PROJECT NO.	06.0310

DRAWING NO.  
**AC05**

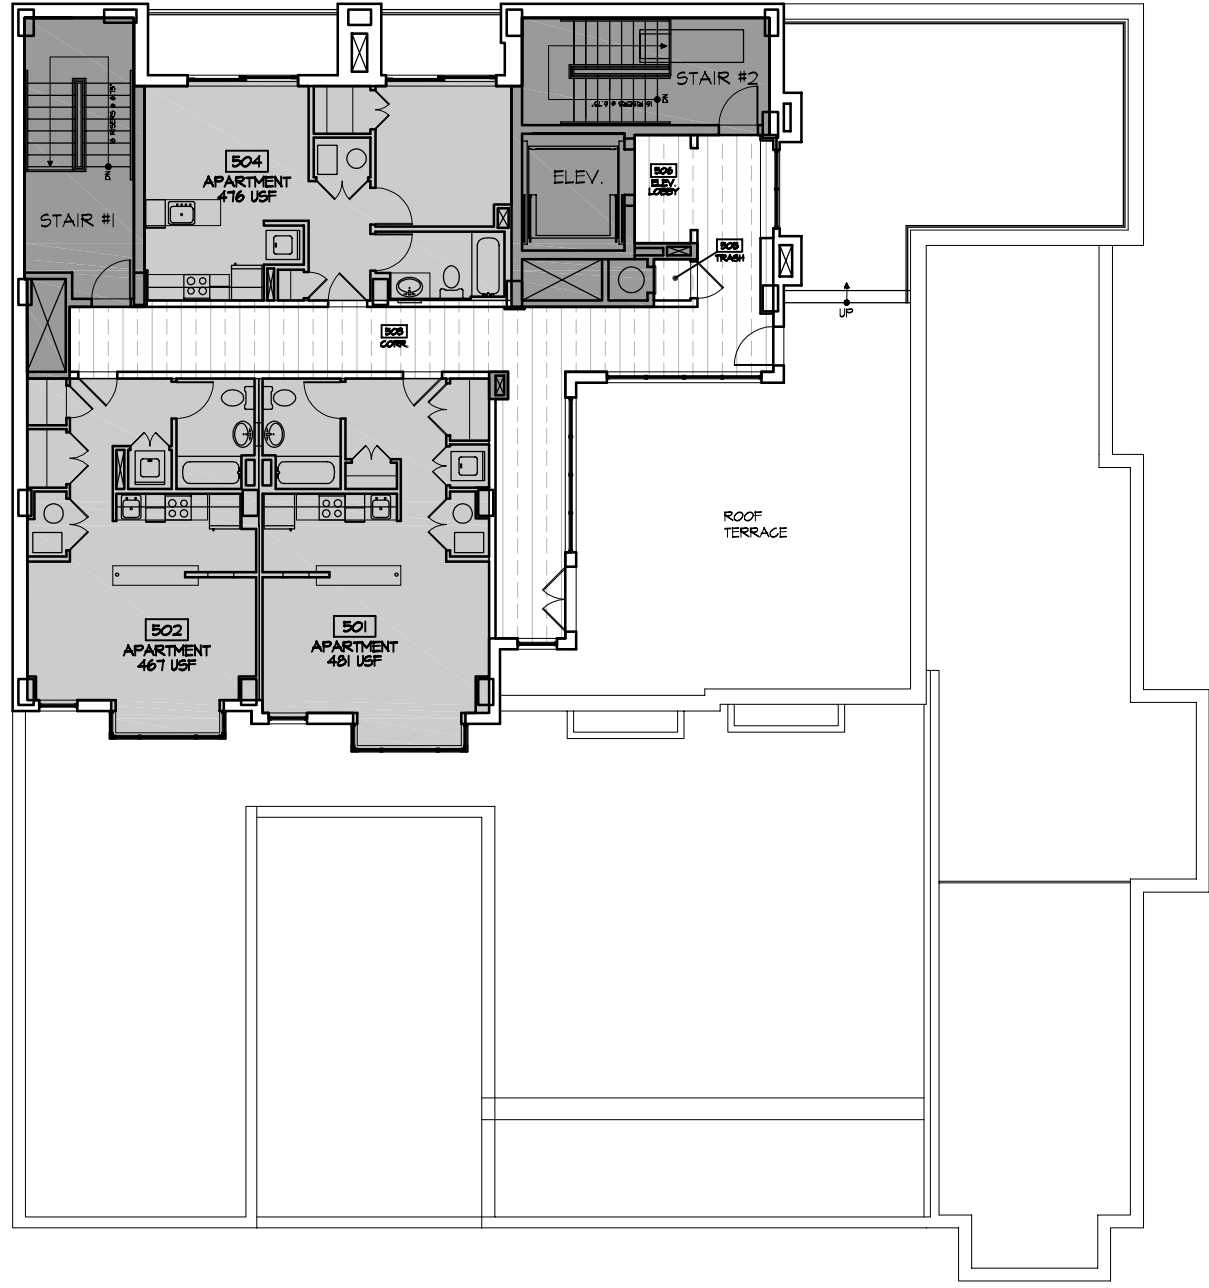

**FIFTH FLOOR PLAN**  
 SCALE: NTS

**SYMBOLS LEGEND**

[Solid Grey Box]	NON RENTABLE AREA
[Light Grey Box]	OFFICE/ STORE AREA
[Cross-hatched Box]	BUILDING COMMON AREA
[Vertical Line-hatched Box]	FLOOR COMMON AREA

Copyright 2006, GTM Architects, Inc.